



LOT A
 AREA = 0.621 AC. ±

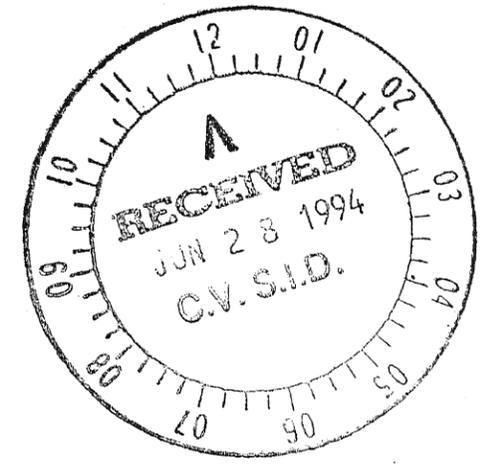


LOCATED JUST SOUTH OF EMMA MAR

SURVEY PLAT
 A SURVEY OF LOT A, BLOCK 2 PINAL ADDITION TO CHEROKEE VILLAGE, ARKANSAS. FULTON COUNTY, ARKANSAS.
 SCALE 1" = 30'

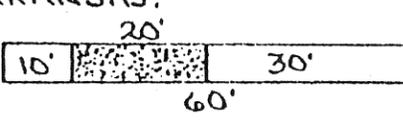


□ FOUND MONUMENT
 ○ SET IRON PIN
 △ COMPUTED POINT
 SURVEY FOR DAGGETT DEVELOPMENT CORP.
 MAY 11, 1994
 SURVEY BY VILLAGE SURVEYING P.O. BOX 304
 ASH FLAT, AR. 72513



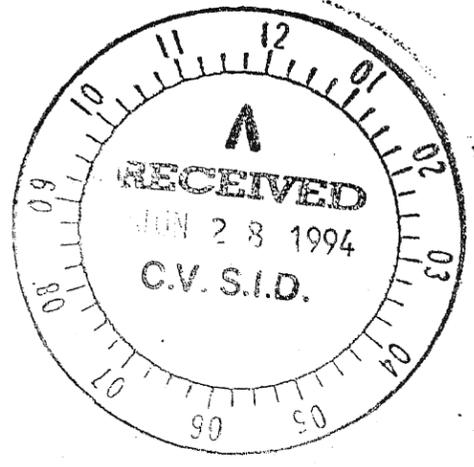

OMAHA LAKE

N

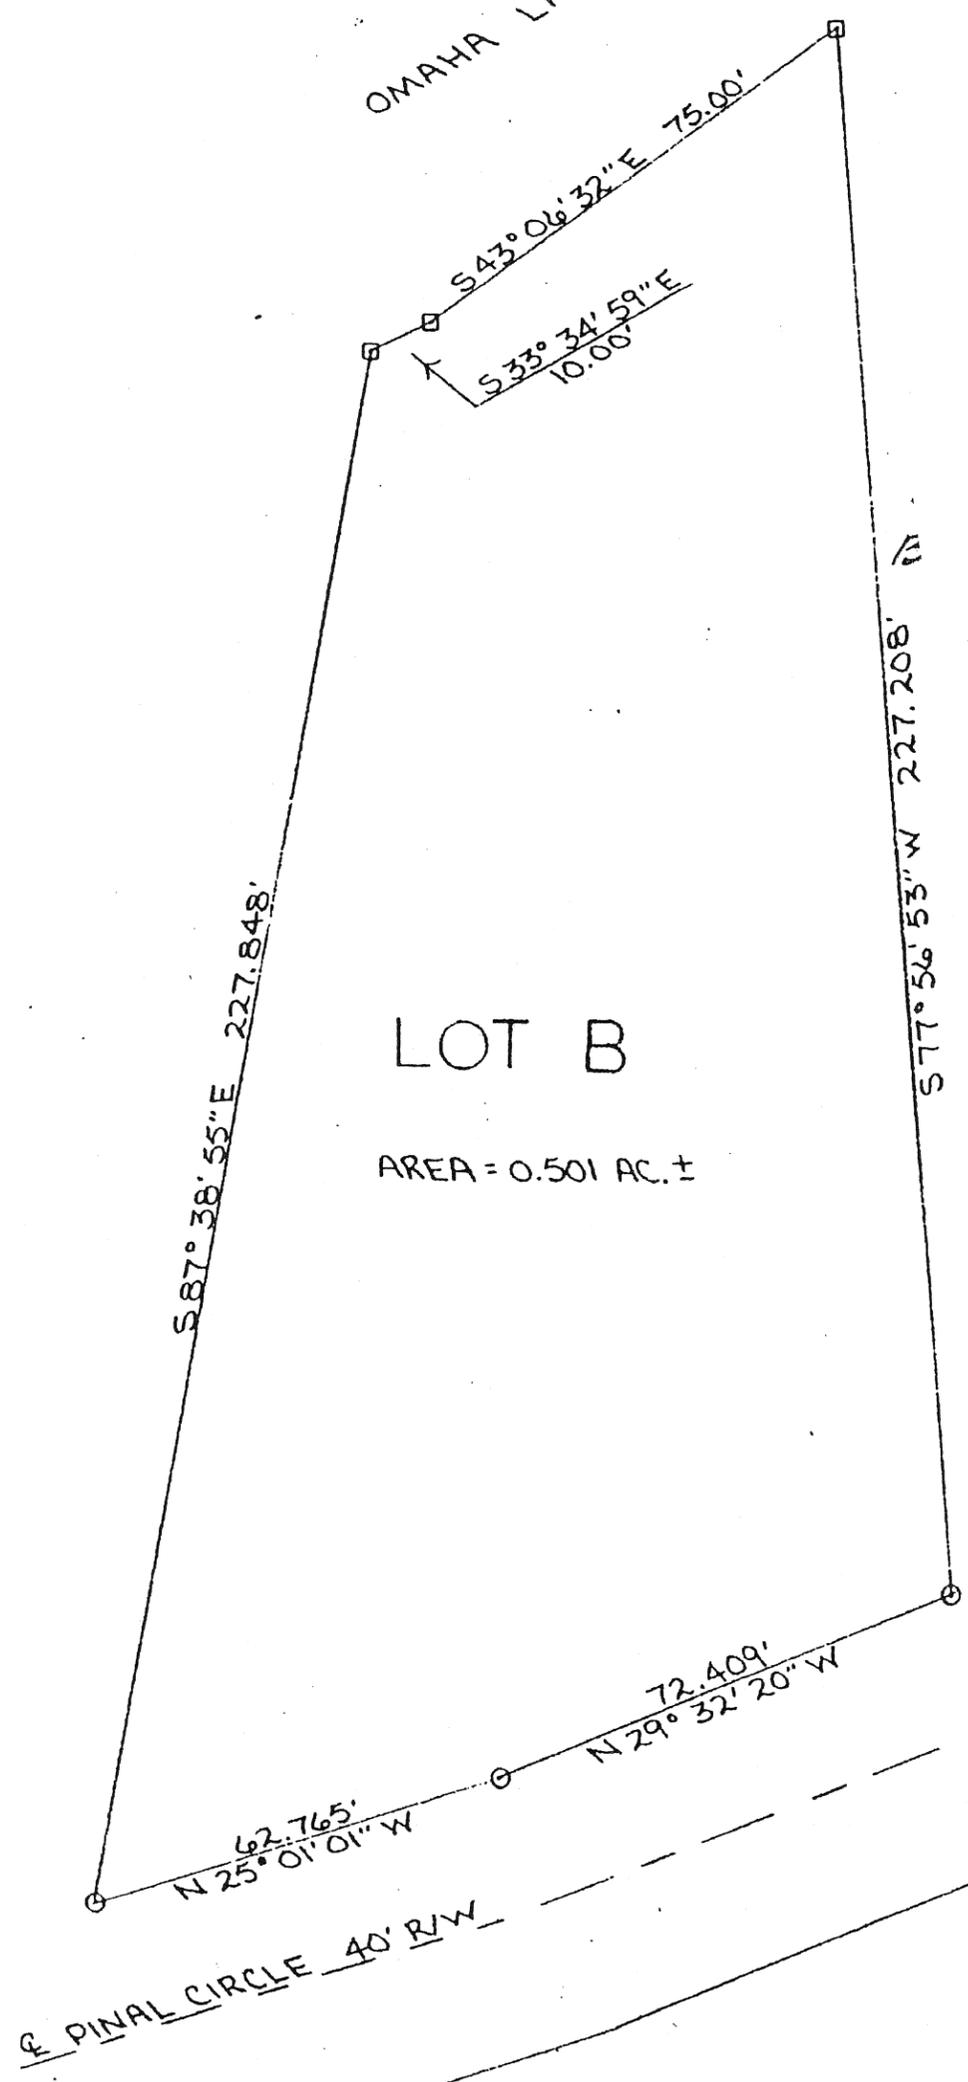

LOT B

AREA = 0.501 AC. ±

LOCATED JUST NORTH OF OMAHA MARINA



SURVEY PLAT
 A SURVEY OF LOT B, BLOCK 3, PINAL
 ADDITION TO CHEROKEE VILLAGE, ARKANSAS.
 FULTON COUNTY, ARKANSAS.
 SCALE 1" = 30'

□ FOUND MONUMENT
 ○ SET IRON PIN
 SURVEY FOR DAGGETT DEVELOPMENT CORP.
 MAY 11, 1994
 SURVEY BY VILLAGE SURVEYING P.O. BOX
 304 ASH FLAT, AR. 72513