


JEFF MUNROE  
994-7197  
CANYON DEVELOPMENT  
INC.

# Faulis Townhomes

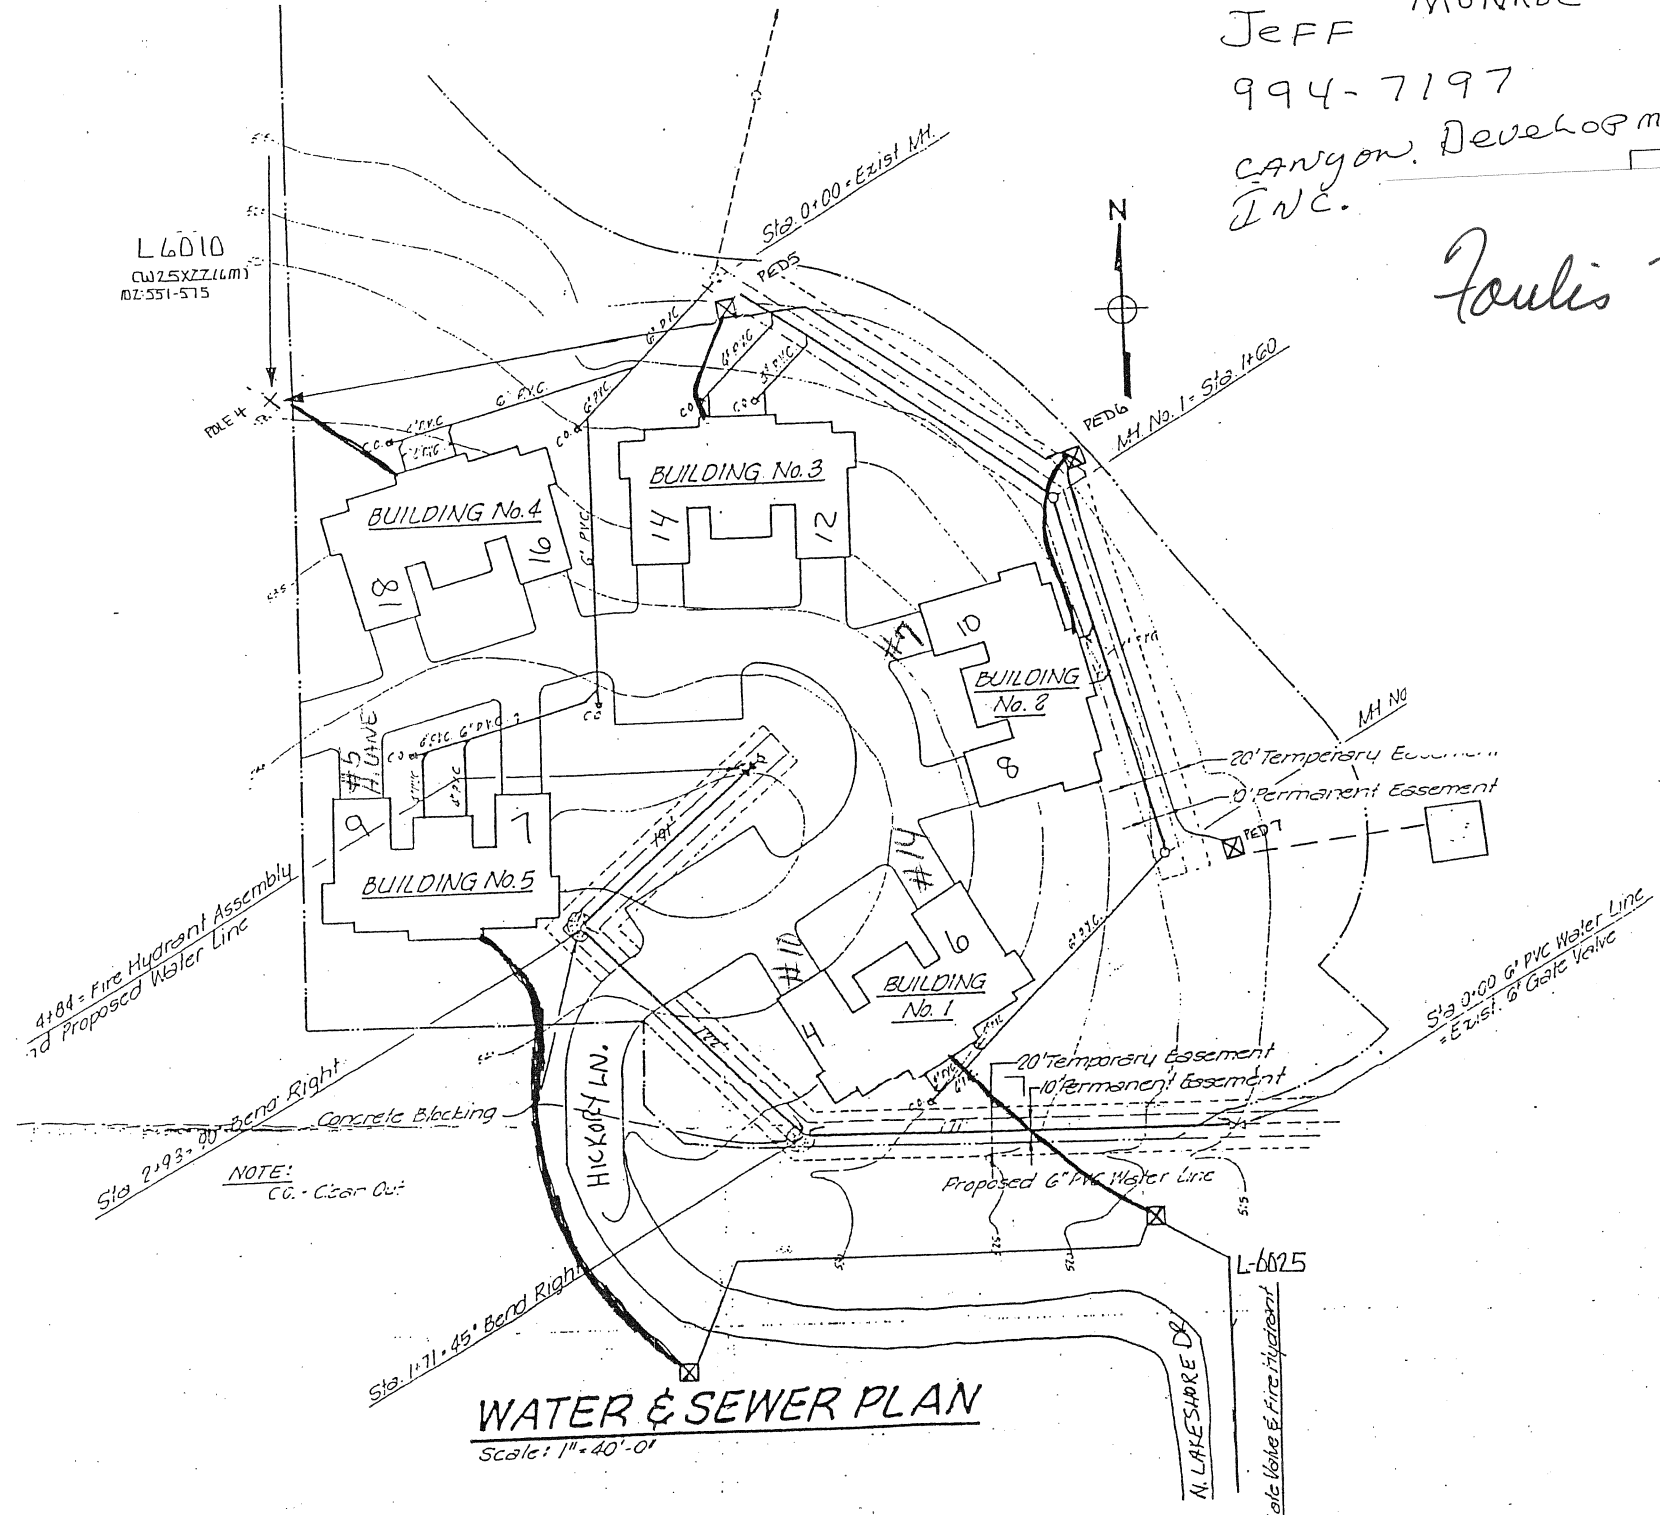

L6010  
CJ25XZZ(LM)  
02:551-575



PAE 4  
2+93+00  
2+93+00  
2+93+00  
2+93+00  
2+93+00

Sta. 0+00 = Exist. MH.  
PED5

MH No. 1 = Sta. 14+60  
PED6

MH No.

20' Temporary Easement  
10' Permanent Easement  
PED7

Sta. 0+00 6" PVC Water Line  
Exist. 6" Galv. Valve

4+84 = Fire Hydrant Assembly  
7d Proposed Water Line

NOTE:  
CO - Clear Out

## WATER & SEWER PLAN

Scale: 1" = 40'-0"

L-6025

Lakeshore Dr. Fire Hydrant