


BLOCK 1

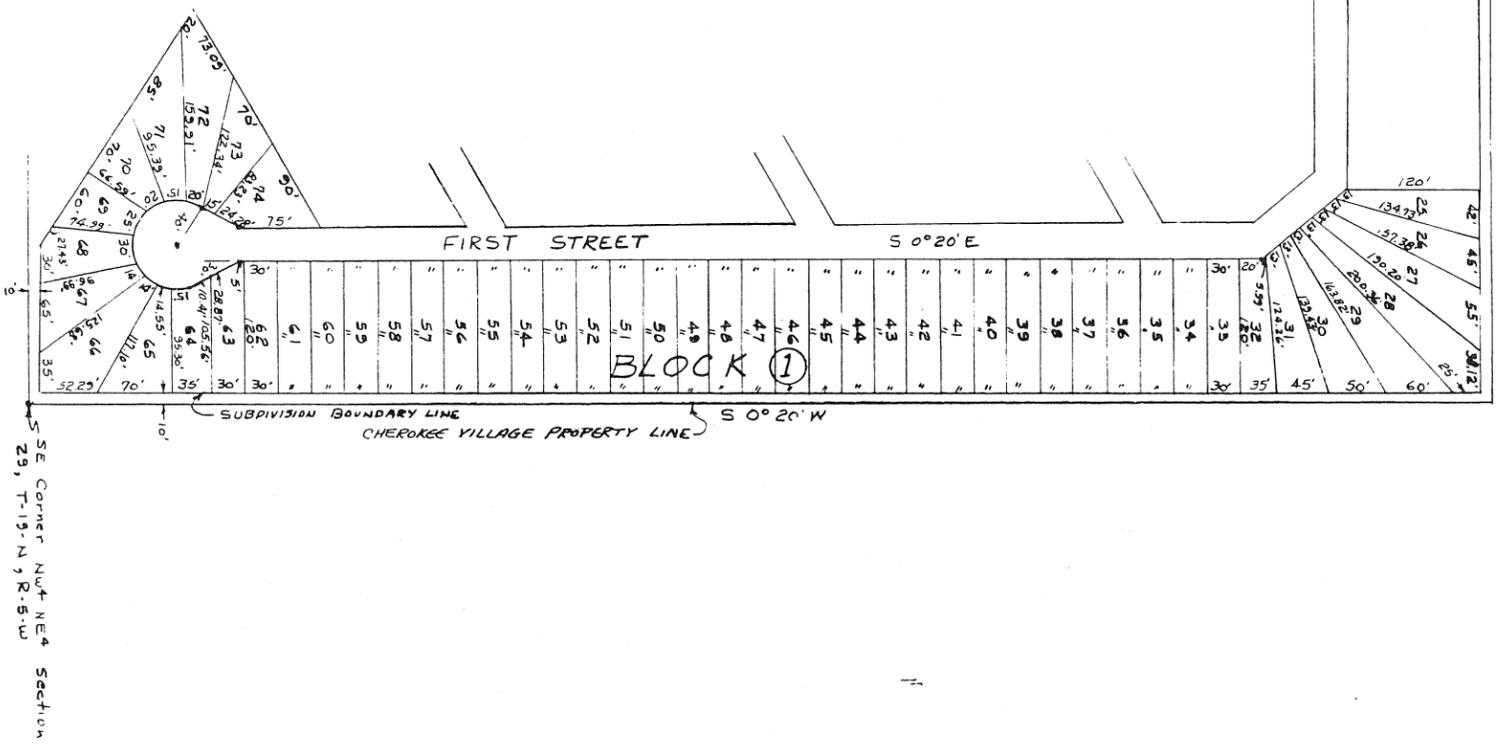

**PART OF BLOCK 1
TWELFTH ADDITION**
A PARCEL OF LAND LYING IN THE NW 1/4
NE 4 SECTION 29, T-19-N, R-5-W OF THE
FIFTH PRINCIPAL MERIDIAN, SHARP
COUNTY, ARKANSAS, AND CONTAINING
IN ALL 5.5 ACRES MORE OR LESS.


WE HEREBY CERTIFY THAT WE ARE THE OWNER OF THE
PROPERTY SHOWN AND DESCRIBED HEREON, THAT WE ADOPT
THE PLAN OF SUB-DIVISION AND DEDICATE ALL STREETS TO
PUBLIC USE AS NOTED.
CHEROKEE VILLAGE DEVELOPMENT CO. INC.

SECRETARY


NOTE:
UTILITY EASEMENTS ARE FIVE FT. ON STREET LINES
AND NONE ON BACK LOT LINES.

I HEREBY CERTIFY THAT THE PLAT SHOWN AND DESCRIBED
HEREON IS A TRUE AND ACCURATE SURVEY AND THAT THE
CORNERS AND MONUMENTS HAVE BEEN SET AS SHOWN.

James F. Gore

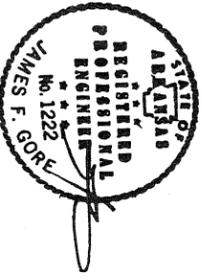

DATE 8/23/60	REVISIONS
CHECKED	
DATE	
BOOK NO.	
JOB NO.	
SCALE 1/4" = 100'	
DWG. NO. 108-F-66	
RECORD PLAT PART OF BLOCK 1 TWELFTH ADDITION CHEROKEE VILLAGE ARKANSAS JAMES F. GORE, ENGINEER HARDY, ARKANSAS	

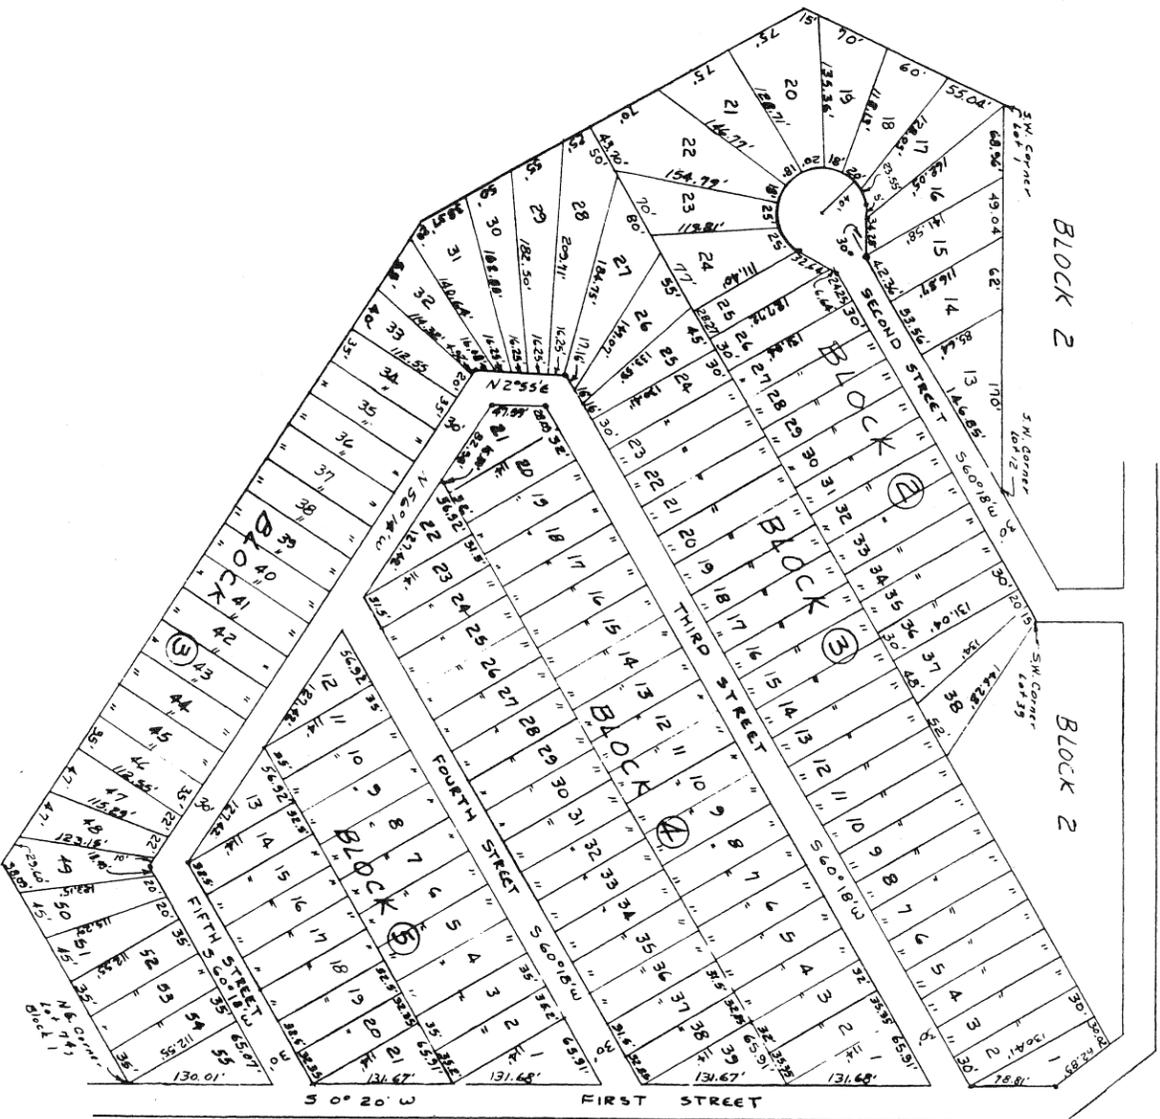

PART OF BLOCK 2 & BLOCKS 3, 4 & 5 - TWELFTH ADD.

A PARCEL OF LAND LYING IN THE NW 1/4 SECTION 29, T-13-N, R-5-W OF THE FIFTH PRINCIPAL MERIDIAN, SHARP COUNTY, ARKANSAS, AND CONTAINING IN ALL 15.2 ACRES MORE OR LESS.

BLOCK 1

WE HEREBY CERTIFY THAT WE ARE THE OWNER OF THE PROPERTY SHOWN AND DESCRIBED HEREON, THAT WE ADOPT THE PLAN OF SUB-DIVISION AND DEDICATE ALL STREETS TO PUBLIC USE AS NOTED.


CHEROKEE VILLAGE DEVELOPMENT CO. INC.

SECRETARY


I HEREBY CERTIFY THAT THE PLAT SHOWN AND DESCRIBED HEREON IS A TRUE AND ACCURATE SURVEY AND THAT THE CORNERS AND MONUMENTS HAVE BEEN SET AS SHOWN.

James F. Gore
 JAMES F. GORE, P.E.
 ARK. # 1222

NOTE:
 UTILITY EASEMENTS ARE FIVE FT. ON STREET LINES AND NONE ON BACK LOT LINES.

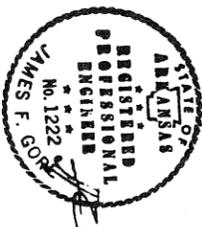

DRAWN BY	REPLAT	REVISIONS
DATE	PART OF BLOCK 2 & BLOCKS 3, 4, & 5	
CHECKED BY	TWELFTH ADDITION	
DATE		
BOOK NO.		
JOB NO.	HARDY	
SCALE	CHEROKEE VILLAGE	
1" = 100'	ARKANSAS	
	JAMES F. GORE, ENGINEER	DATE
	HARDY, ARKANSAS	108-F-68

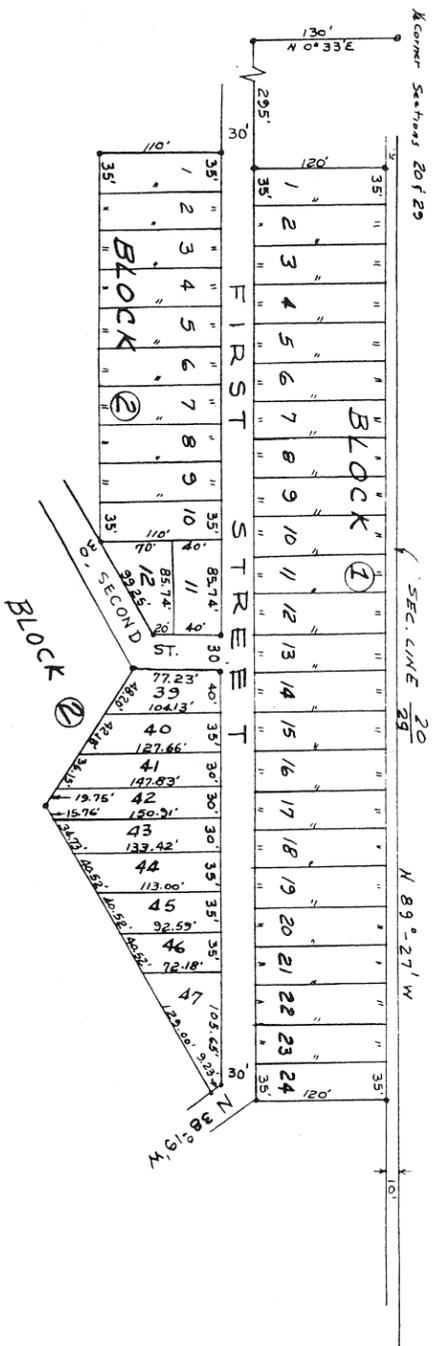

**PARTS OF BLOCKS 1 & 2
TWELFTH ADDITION**

A PARCEL OF LAND LYING IN THE NW 1/4 SECTION
29, T-19-N, R-5-W OF THE FIFTH PRINCIPAL
MERIDIAN, SHARP COUNTY, ARKANSAS AND CON-
TAINING IN ALL 5.17 ACRES.


NOTE:
UTILITY EASEMENTS ARE FIVE FT. ON STREET LINES
AND NONE ON BACK LOT LINES.

WE HEREBY CERTIFY THAT WE ARE THE OWNER OF THE
PROPERTY SHOWN AND DESCRIBED HEREON THAT WE APPROVE
THE PLAN OF SUB-DIVISION AND DENY ALL OTHERS
PUBLIC USE AS NOTED.

SECRETARY

I HEREBY CERTIFY THAT THE PLAT SHOWN AND DESCRIBED
HEREON IS A TRUE AND ACCURATE SURVEY AND THAT THE
CORNERS AND MONUMENTS HAVE BEEN SET AS SHOWN.

James F. Gore, P.E. Ark #1222

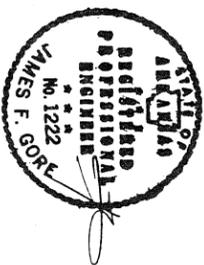

DRAWN BY	HARDY	REVISIONS
DATE 7/27/64		
CHECKED BY		
DATE 7/28/64		
BOOK NO.		
JOB NO.	HARDY	
SCALE	108	
	1"=100'	
RECORD PLAT		
PARTS OF BLOCKS ONE & TWO TWELFTH ADDITION		
CHEROKEE VILLAGE		
JAMES F. GORE		
ENGINEER		
ARKANSAS		
		DWG. NO.
		108-F-64