

BLOCK 2 LAKE DIVISION

A PART OF E 1/2 OF SE 1/4 OF SW 1/4 OF SW 1/4  
AND A PART OF W 1/2 OF SW 1/4 OF SE 1/4 OF SW 1/4  
SECTION 9 T19N R5W OF THE 5th PRINCIPAL MERIDIAN,  
CONTAINING IN ALL 4.1 ACRES MORE OR LESS.

THE PROPERTY COVERED BY THIS PLAT IS SUBJECT TO  
LIMITATIONS, RESTRICTIONS AND EASEMENTS CONTAINED  
IN BILL OF ASSURANCE DATED \_\_\_\_\_ AND RECORDED  
IN BOOK \_\_\_\_\_ PAGE \_\_\_\_\_ IN THE OFFICE OF THE  
CIRCUIT COURT CLERK AND EX-OFFICIO RECORDER OF  
SHARP COUNTY, ARKANSAS AND SAID BILL OF ASSURANCE  
IS MADE A PART HEREOF BY REFERENCE THE SAME AS  
IF SET OUT IN FULL ON THIS PLAT.


WE HEREBY CERTIFY THAT WE, M.B. COOPER AND  
CHEROKEE VILLAGE DEVELOPEMENT COMPANY INC.,  
ARE THE OWNERS OF THE PROPERTY SHOWN AND  
DESCRIBED HEREON, THAT WE ADOPT THE PLAN OF  
SUBDIVISION AND DEDICATE ALL STREETS TO  
PUBLIC USE AS NOTED.

M.B. COOPER      CHEROKEE VILLAGE DEVELOPEMENT  
AND      COMPANY INC.      SEC.

*M.B. Cooper*      *Michael Salcer*

I HEREBY CERTIFY THAT THE PLAT SHOWN  
AND DESCRIBED HEREON IS A TRUE AND  
ACCURATE SURVEY AND THAT THE MONUMENTS  
HAVE BEEN PLACED AS SHOWN.

PAUL R. BYRD REGISTERED PROF.  
ENGR. No. 1014 ARKANSAS

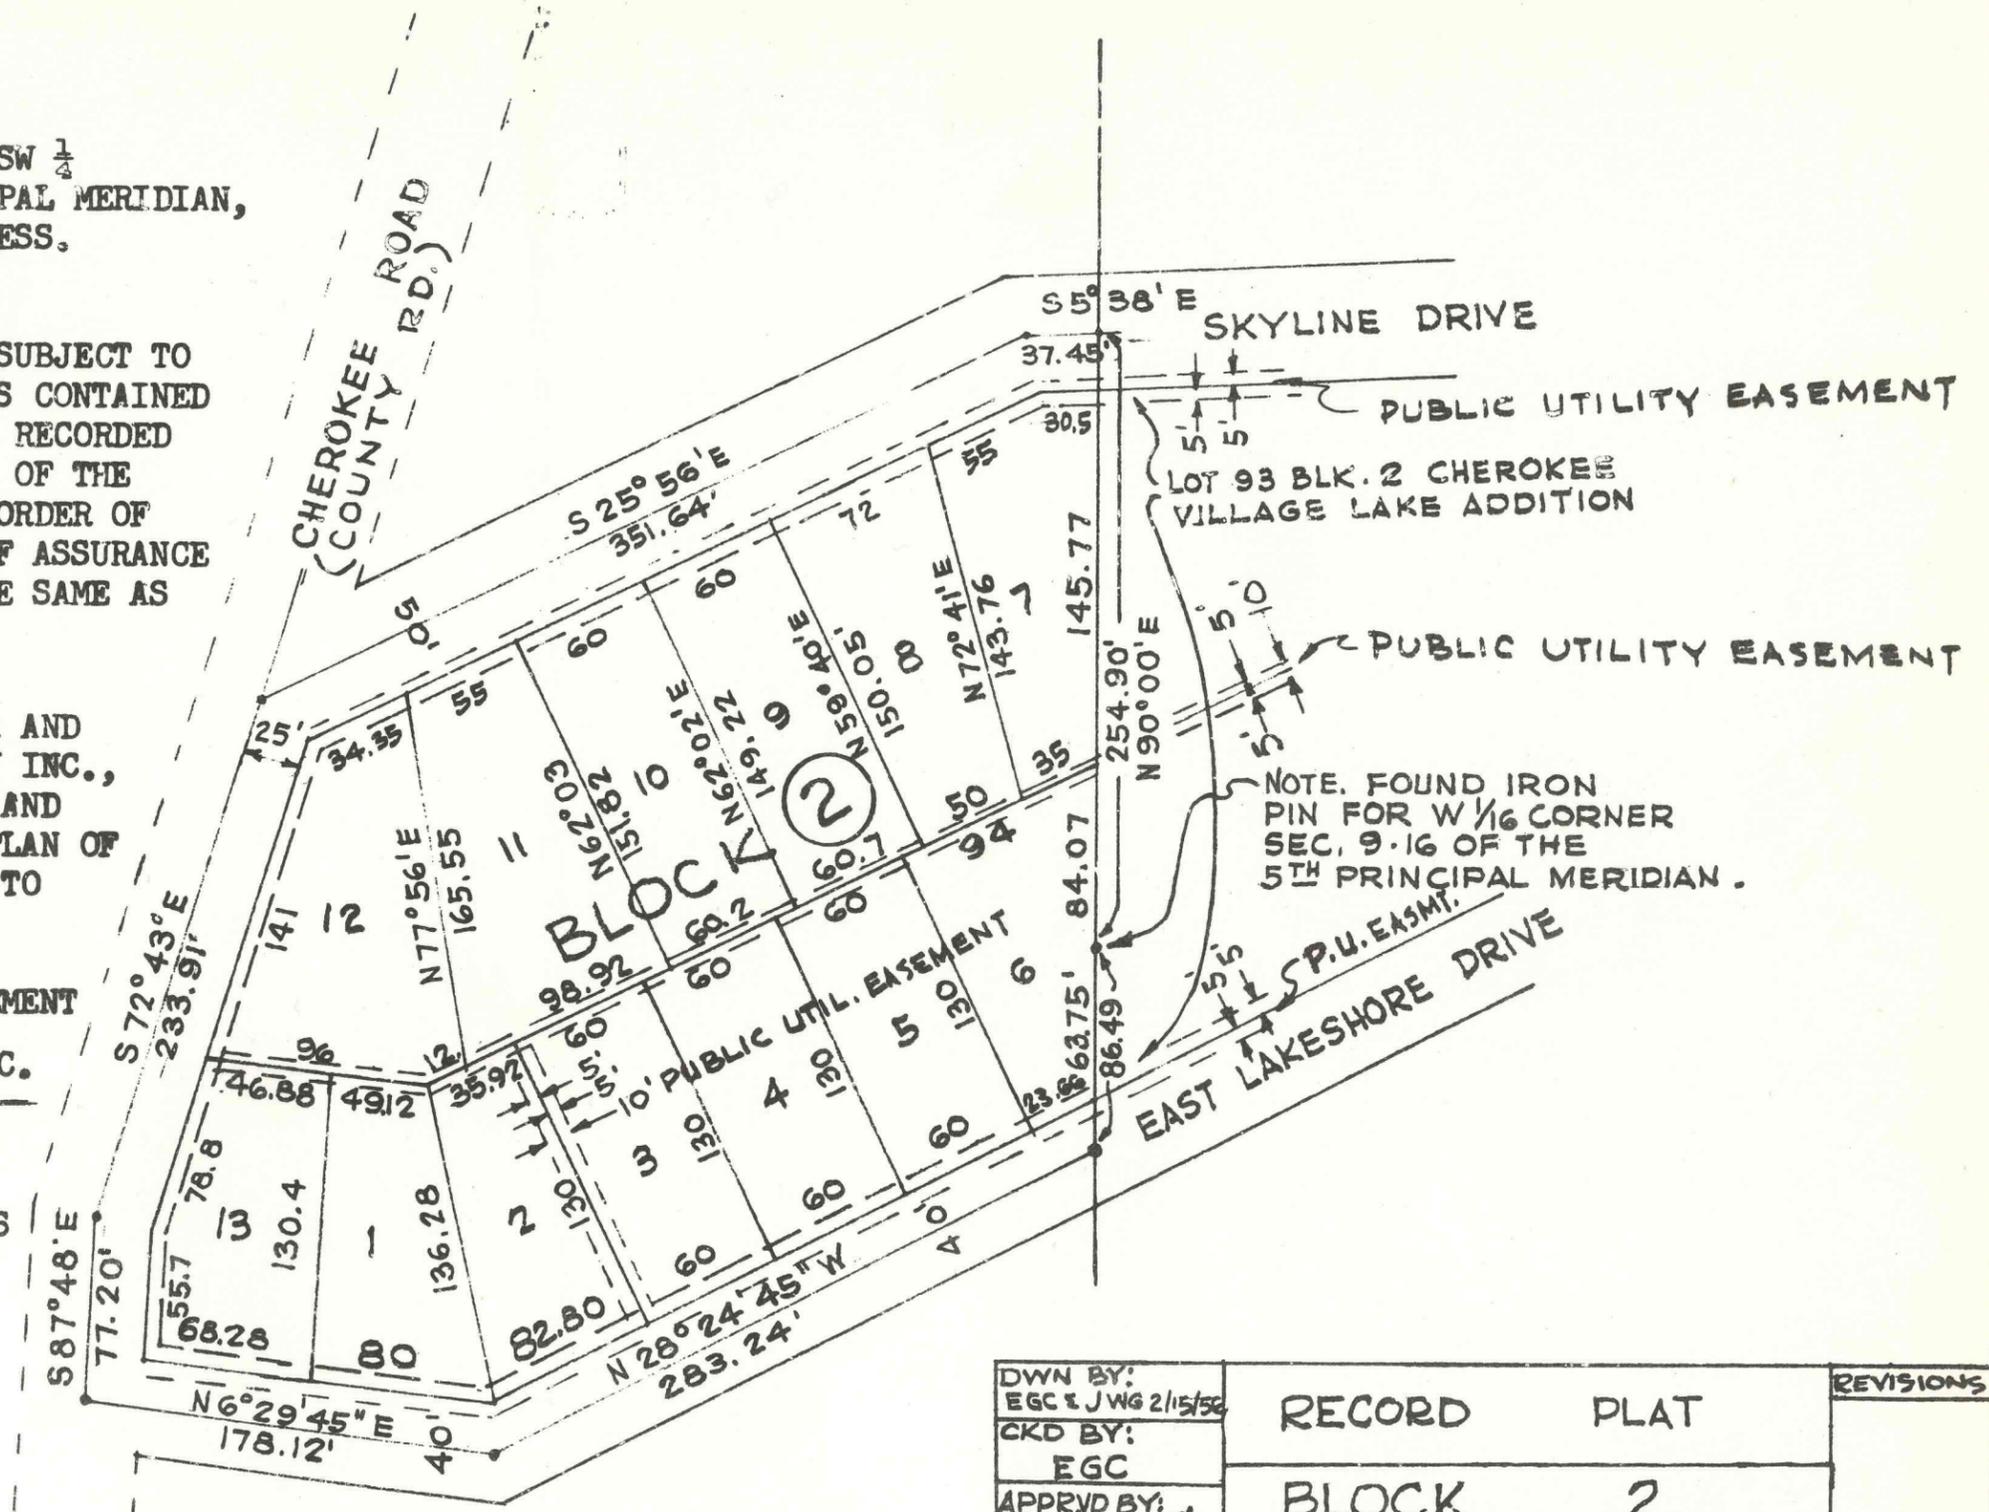

DWN BY: EGC & JWG 2/15/56	RECORD PLAT	REVISIONS
CKD BY: EGC		
APPRVD BY: PRB 2-29-56	BLOCK 2 LAKE DIVISION	
SCALE	M.B. COOPER & CHEROKEE VILLAGE DEVELOPEMENT CO. INC., SHARP COUNTY - ARK.	DWG. NO.
JOB NO 127	BYRD ENGR. COMPANY CONSULTING ENGINEERS WEST MEMPHIS, ARK.	127-F-8
SHEET No 127-8		

**BLOCK 2 LAKE DIVISION**

Scale 1" = 40'

A part of E 1/2 of SE 1/4 of SW 1/4 of SW 1/4 and a part of W 1/2 of SW 1/4 of SE 1/4 of SW 1/4 Section 9 T 19N R5W of the 5th Principal Meridian.

The property covered by this plat is subject to limitations, restrictions and easements contained in Bill of Assurance dated 2-23-56 and recorded in Book \_\_\_\_\_ Page \_\_\_\_\_ in the Office of the Circuit Court Clerk and Ex-Officio Recorder of Sharp County, Arkansas and said Bill of Assurance is made a part hereof by reference the same as if set out in full on this plat.

We hereby certify that we, M. B. Cooper and Cherokee Village Development Company, Inc., are the owners of the property shown and described hereon, that we adopt the plan of subdivision and dedicate all streets to public use as noted.

M. B. COOPER


AND

CHEROKEE VILLAGE DEVELOPMENT COMPANY INC.

Sec. \_\_\_\_\_

We, Carl W. Lounsberry & Isola L. Lounsberry, being the owners of Lot 6, Block 2 of the Lake Division described hereon, hereby consent to the replatting of said property.

Dated this \_\_\_\_\_ day of \_\_\_\_\_, 1956.  
Isola L. Lounsberry Carl W. Lounsberry

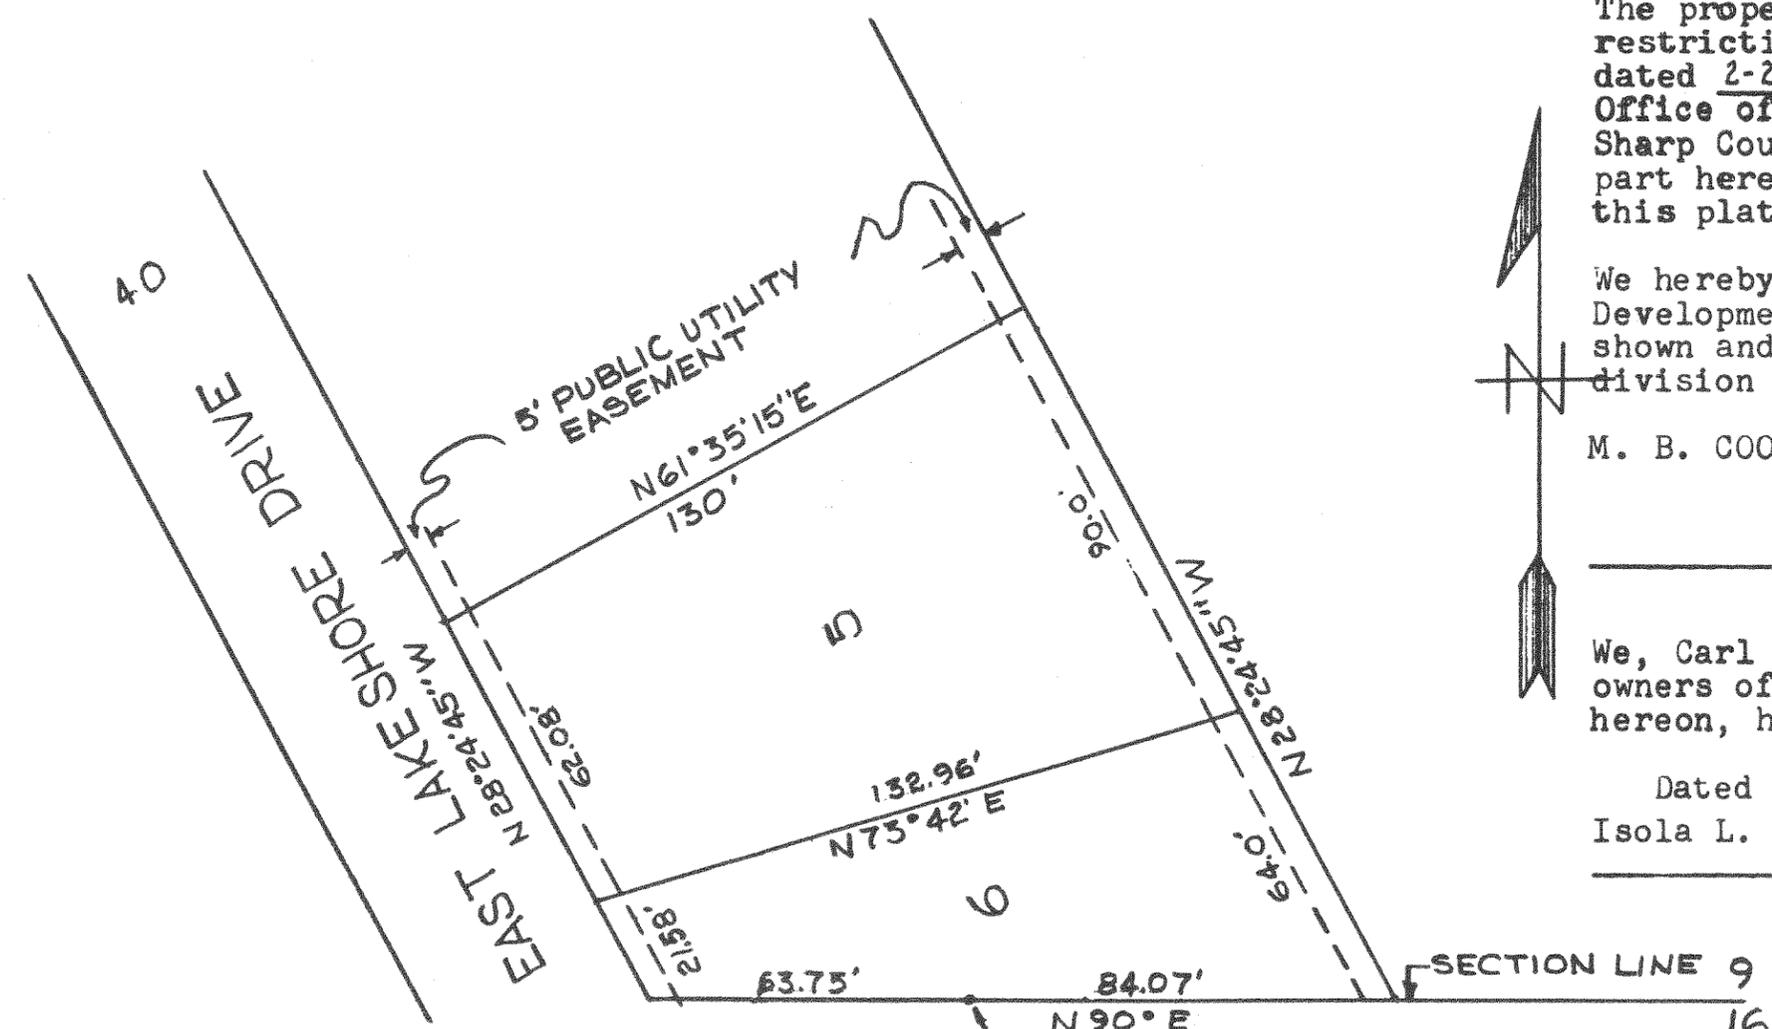

I hereby certify that the plat shown and described hereon is a true and accurate survey and that the monuments have been placed as shown.

Paul R. Byrd Registered Prof.  
Engr. No. 1014 Arkansas

FOUND IRON PIN FOR W. 1/4 CORNER SEC. 9, T 19 N, R 5 W OF 5TH PRINCIPAL MERIDIAN SHARP COUNTY, ARKANSAS

DRAWN BY <i>abc</i>	<b>RE PLAT</b>	REVISIONS
DATE 9/10/56		
APPROVED <i>[Signature]</i>	LOTS 5 & 6 BLOCK 2 LAKE DIVISION	
CHECKED BY	M. B. COOPER & CHEROKEE VILLAGE DEVELOPMENT CO. INC.	
SCALE 1" = 40'	SHARP COUNTY, HARDY, ARK.	
JOB NO. 143	BYRD ENGINEERING CO. CONSULTING ENGINEERS WEST MEMPHIS, ARK.	DWG. NO. 143-F-7